


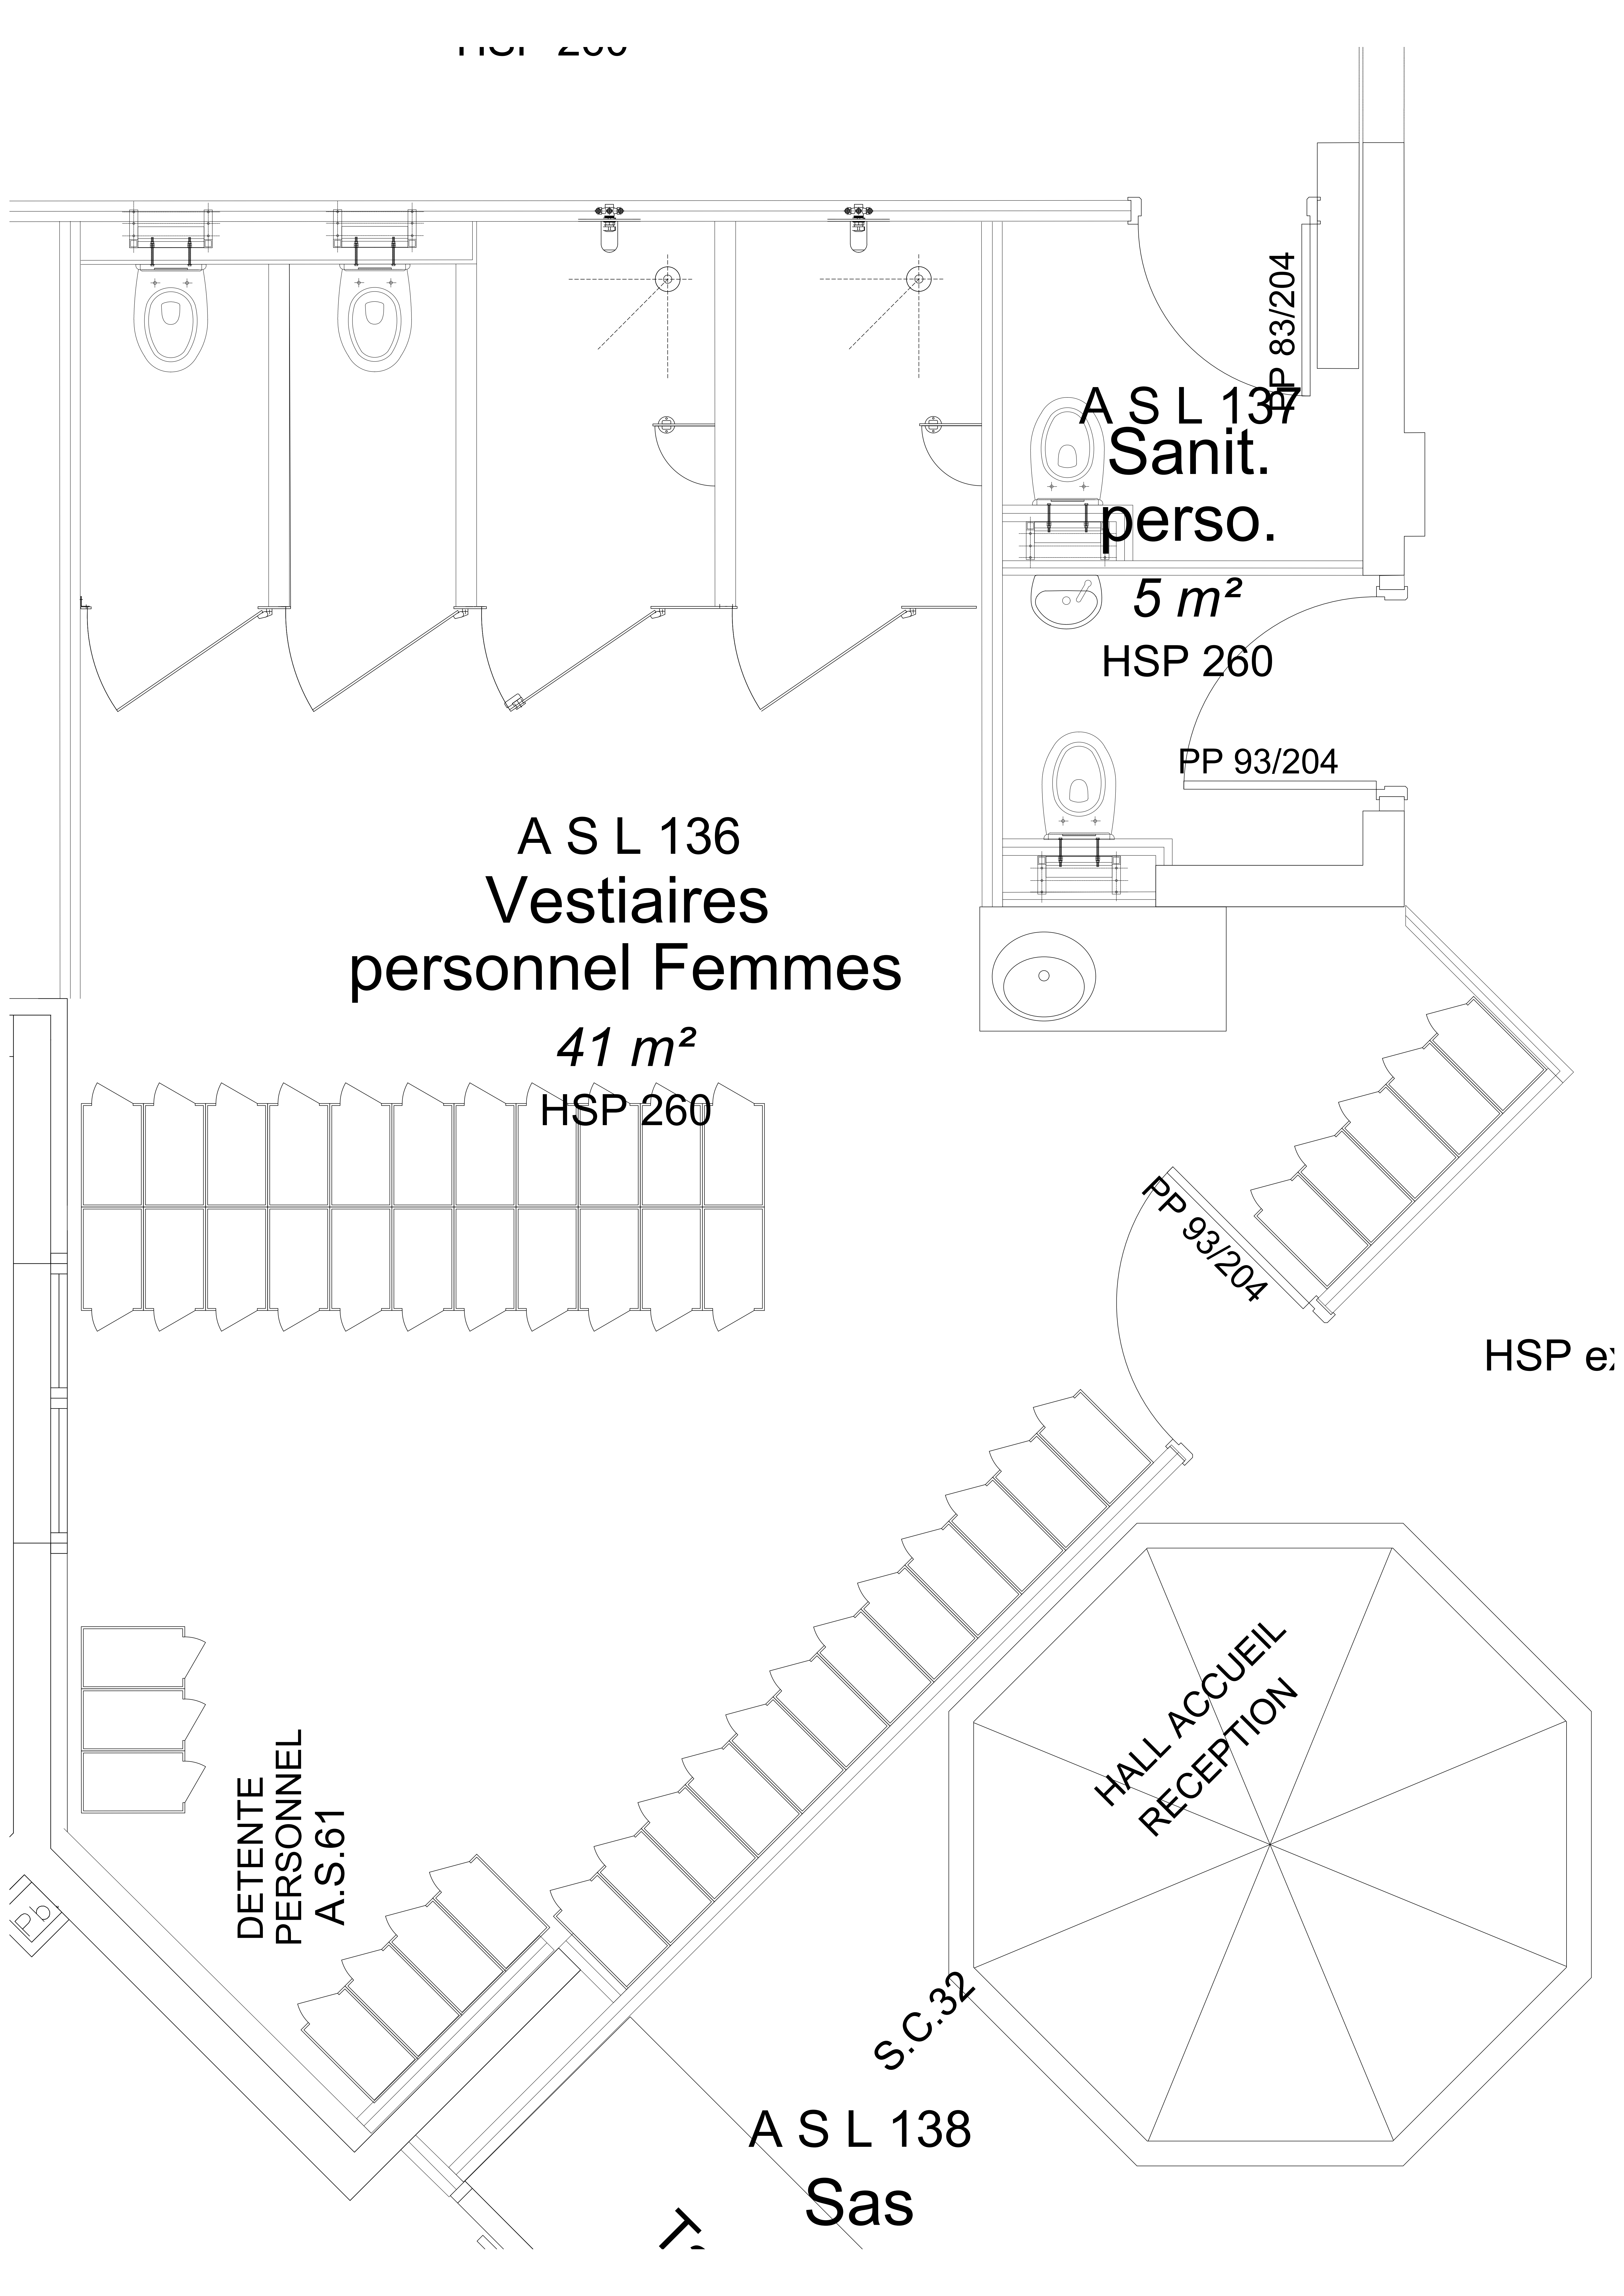

A S L 136
Vestiaires
personnel Femmes

41 m²
HSP 260

A S L 137
Sanit.
perso.

5 m²

HSP 260

PP 93/204

PP 93/204

HSP e

HALL ACCUEIL
RECEPTION

S.C.32

A S L 138
Sas

DETENTE
PERSONNEL
A.S.61